

THIS PLAN IS FOR INFORMATION ONLY AND MUST NOT BE SCALED FROM. ALL DIMENSIONS AND DETAILS ARE FOR GUIDANCE ONLY, AND CONTRACTORS ARE ADVISED TO CHECK ON SITE TO ESTABLISH DEFINITIVE MEASUREMENTS AND ANY CLADDING OR SPECIFIC DATA. HARROGATE INTERNATIONAL CENTRE WILL NOT BE LIABLE FOR ANY LOSS FROM RELIANCE ON THIS PLAN.


KEY / NOTES

SPONSORED BOXES

- A Peter Roberts
- B Annell Robinson
- C Geoffrey & Miranda Armitage
- D Audrey & Stanley Burton
- E Samson Fox
- F Mayor of Harrogate 1890-92
- G Malcolm & Betty June Ellis
- H Irene Kelly
- I Lady Bornanji
- J Dame Janet Baker CH DBE
- K Dame Fanny Waterman DBE

SEATING CAPACITY
(entertainments)

Grand hall	408
Grand Circle	302
Dress Circle	220
Boxes	20

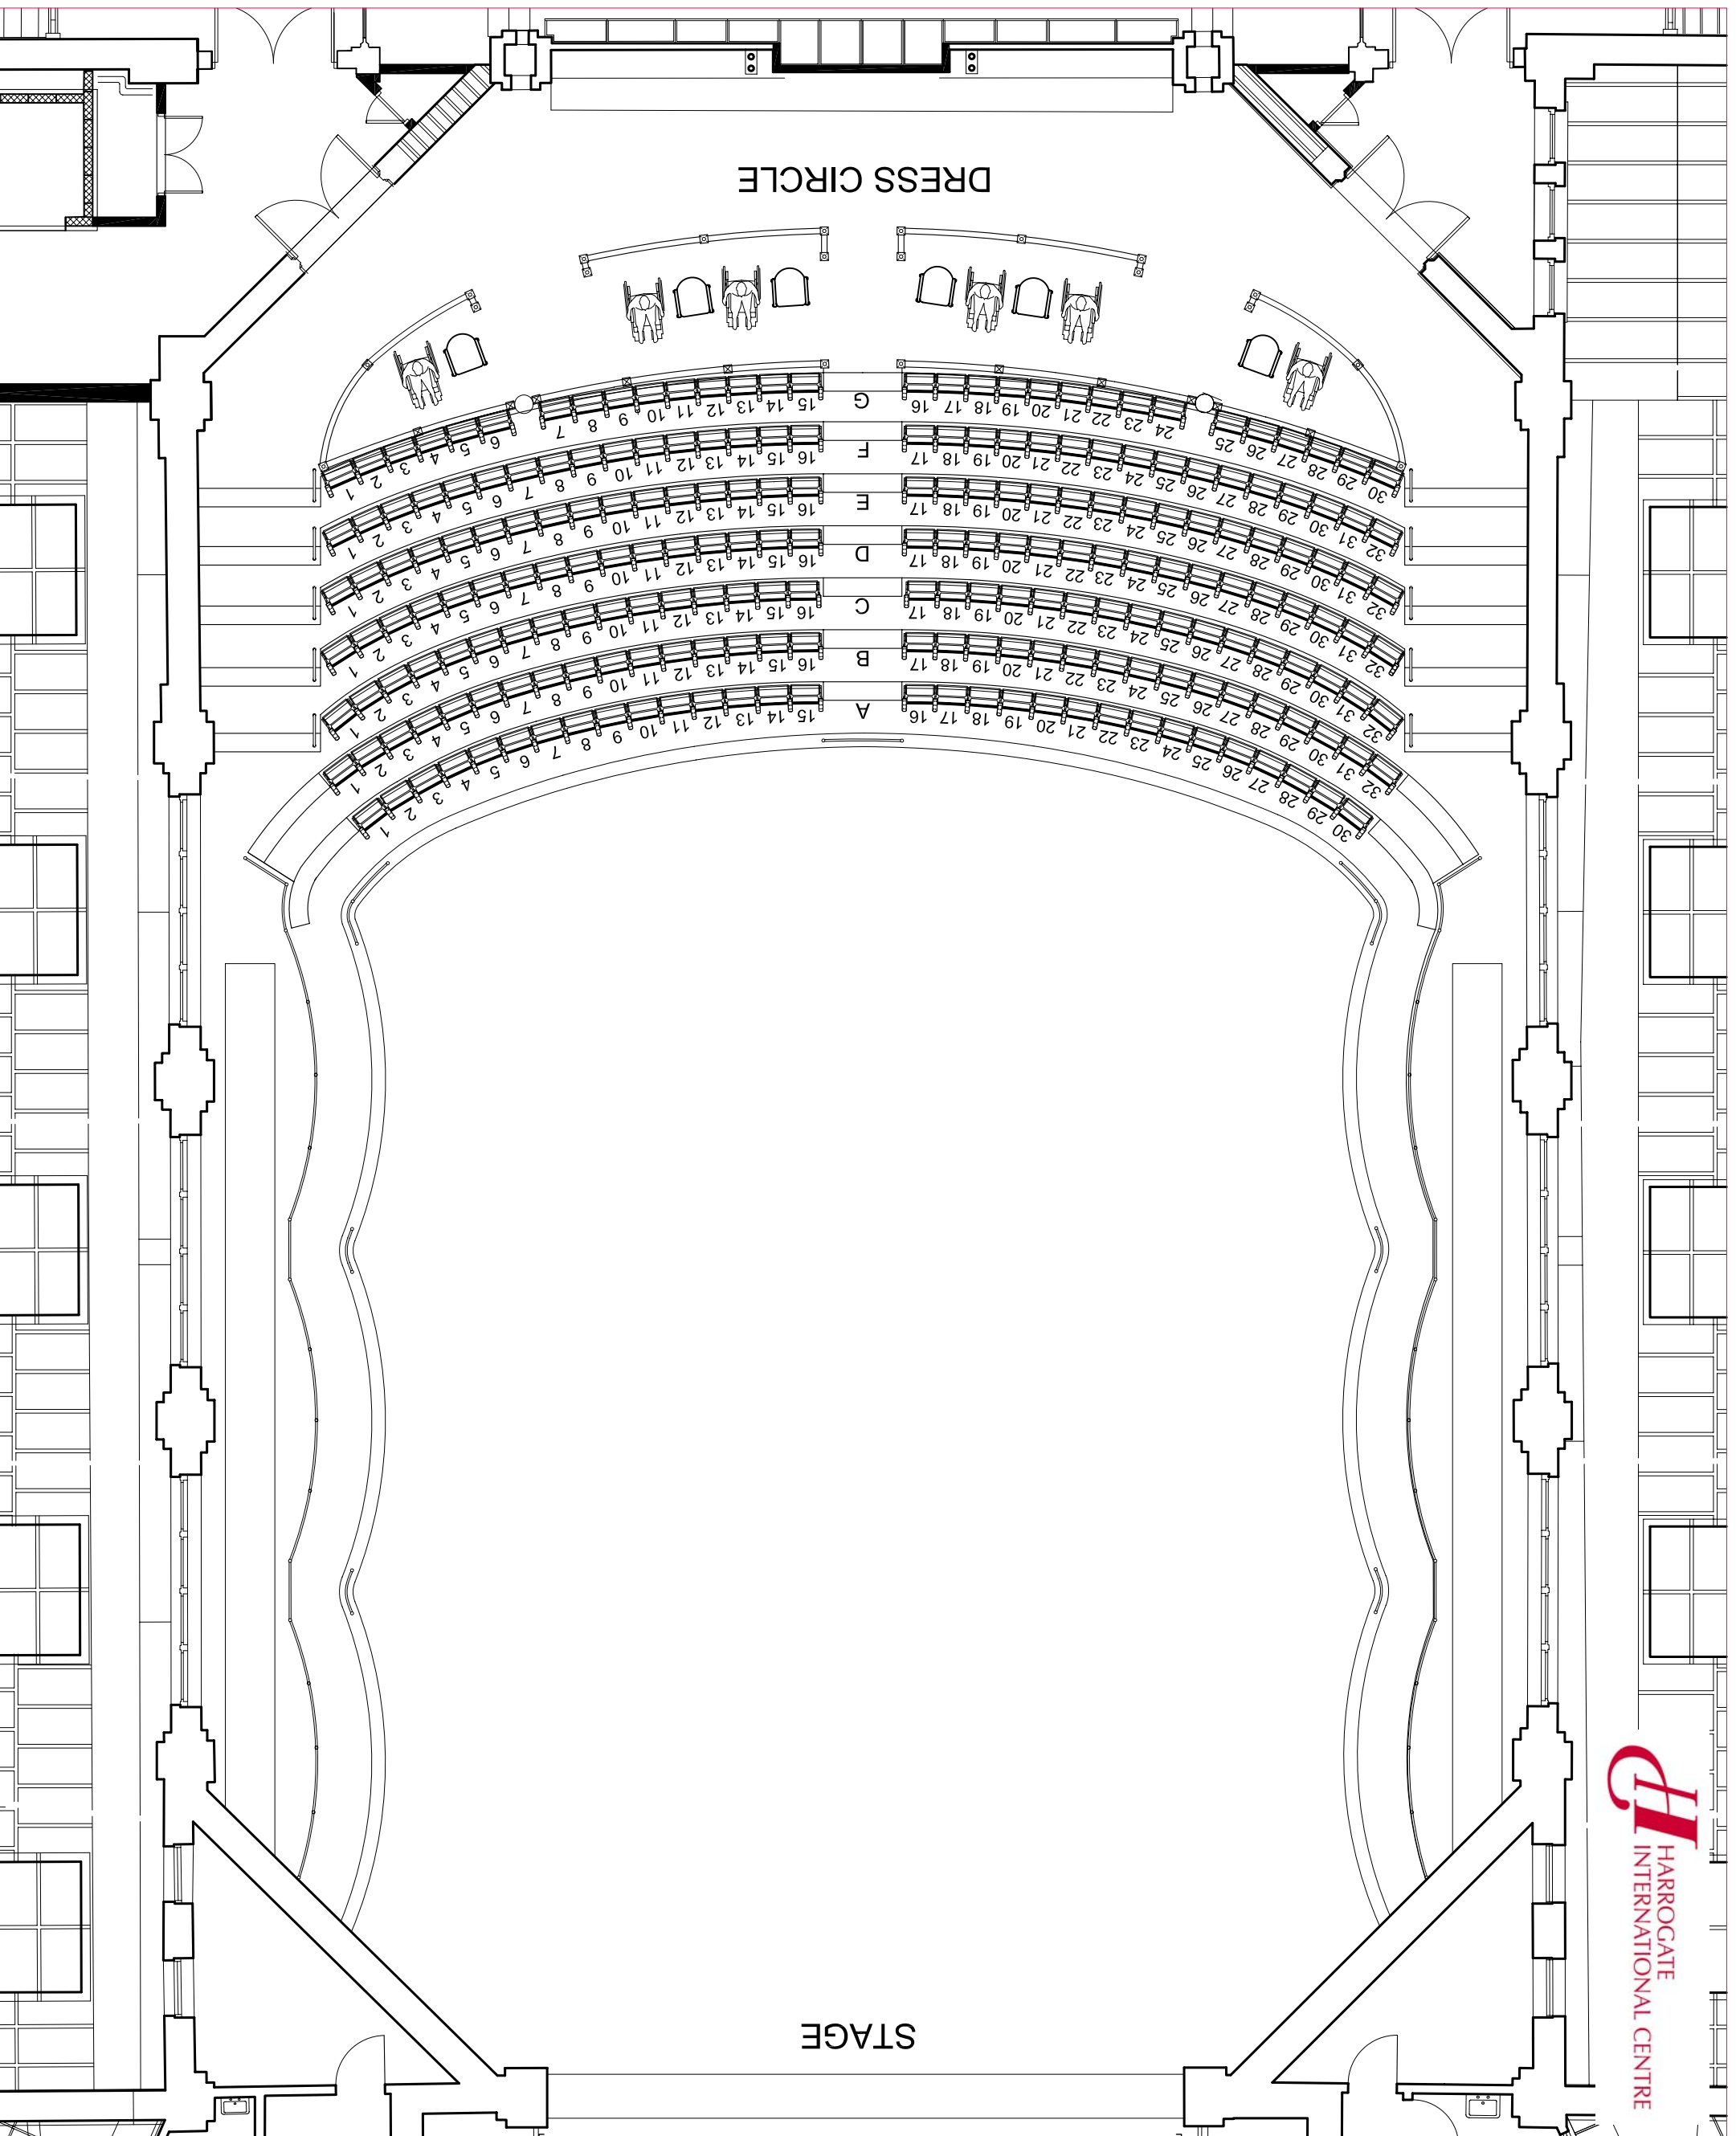

DRAWING TITLE

ROYAL HALL
FIRST FLOOR SEATING

ISSUE

1.02

DATE

8th Jan 09

DRAWN BY

HARROGATE INTERNATIONAL

Centre
Tel: 01423 500500

NOT TO SCALE